

notes

DO NOT SCALE FROM DRAWINGS.  
CONTRACTOR TO VERIFY ALL DIMENSIONS  
AND CONDITIONS ON SITE BEFORE  
PROCEEDING WITH THIS WORK.

**CADDRAFT**  
ILLUSTRATORS

Tel: (109) 138-2233  
Email: caddraft@fid.com

client

SHAUNA & DARRIN  
AKERMAN

project

PROPOSED  
BED & BREAKFAST  
(FORMER ANGLIAN CHURCH)

CURRIS  
NL.

MAIN FLOOR PLAN

drawn E.D.

scale 1:100

checked E.D.


drawing

date OCT '04

A1

project no. GEN-410

of 6 R A

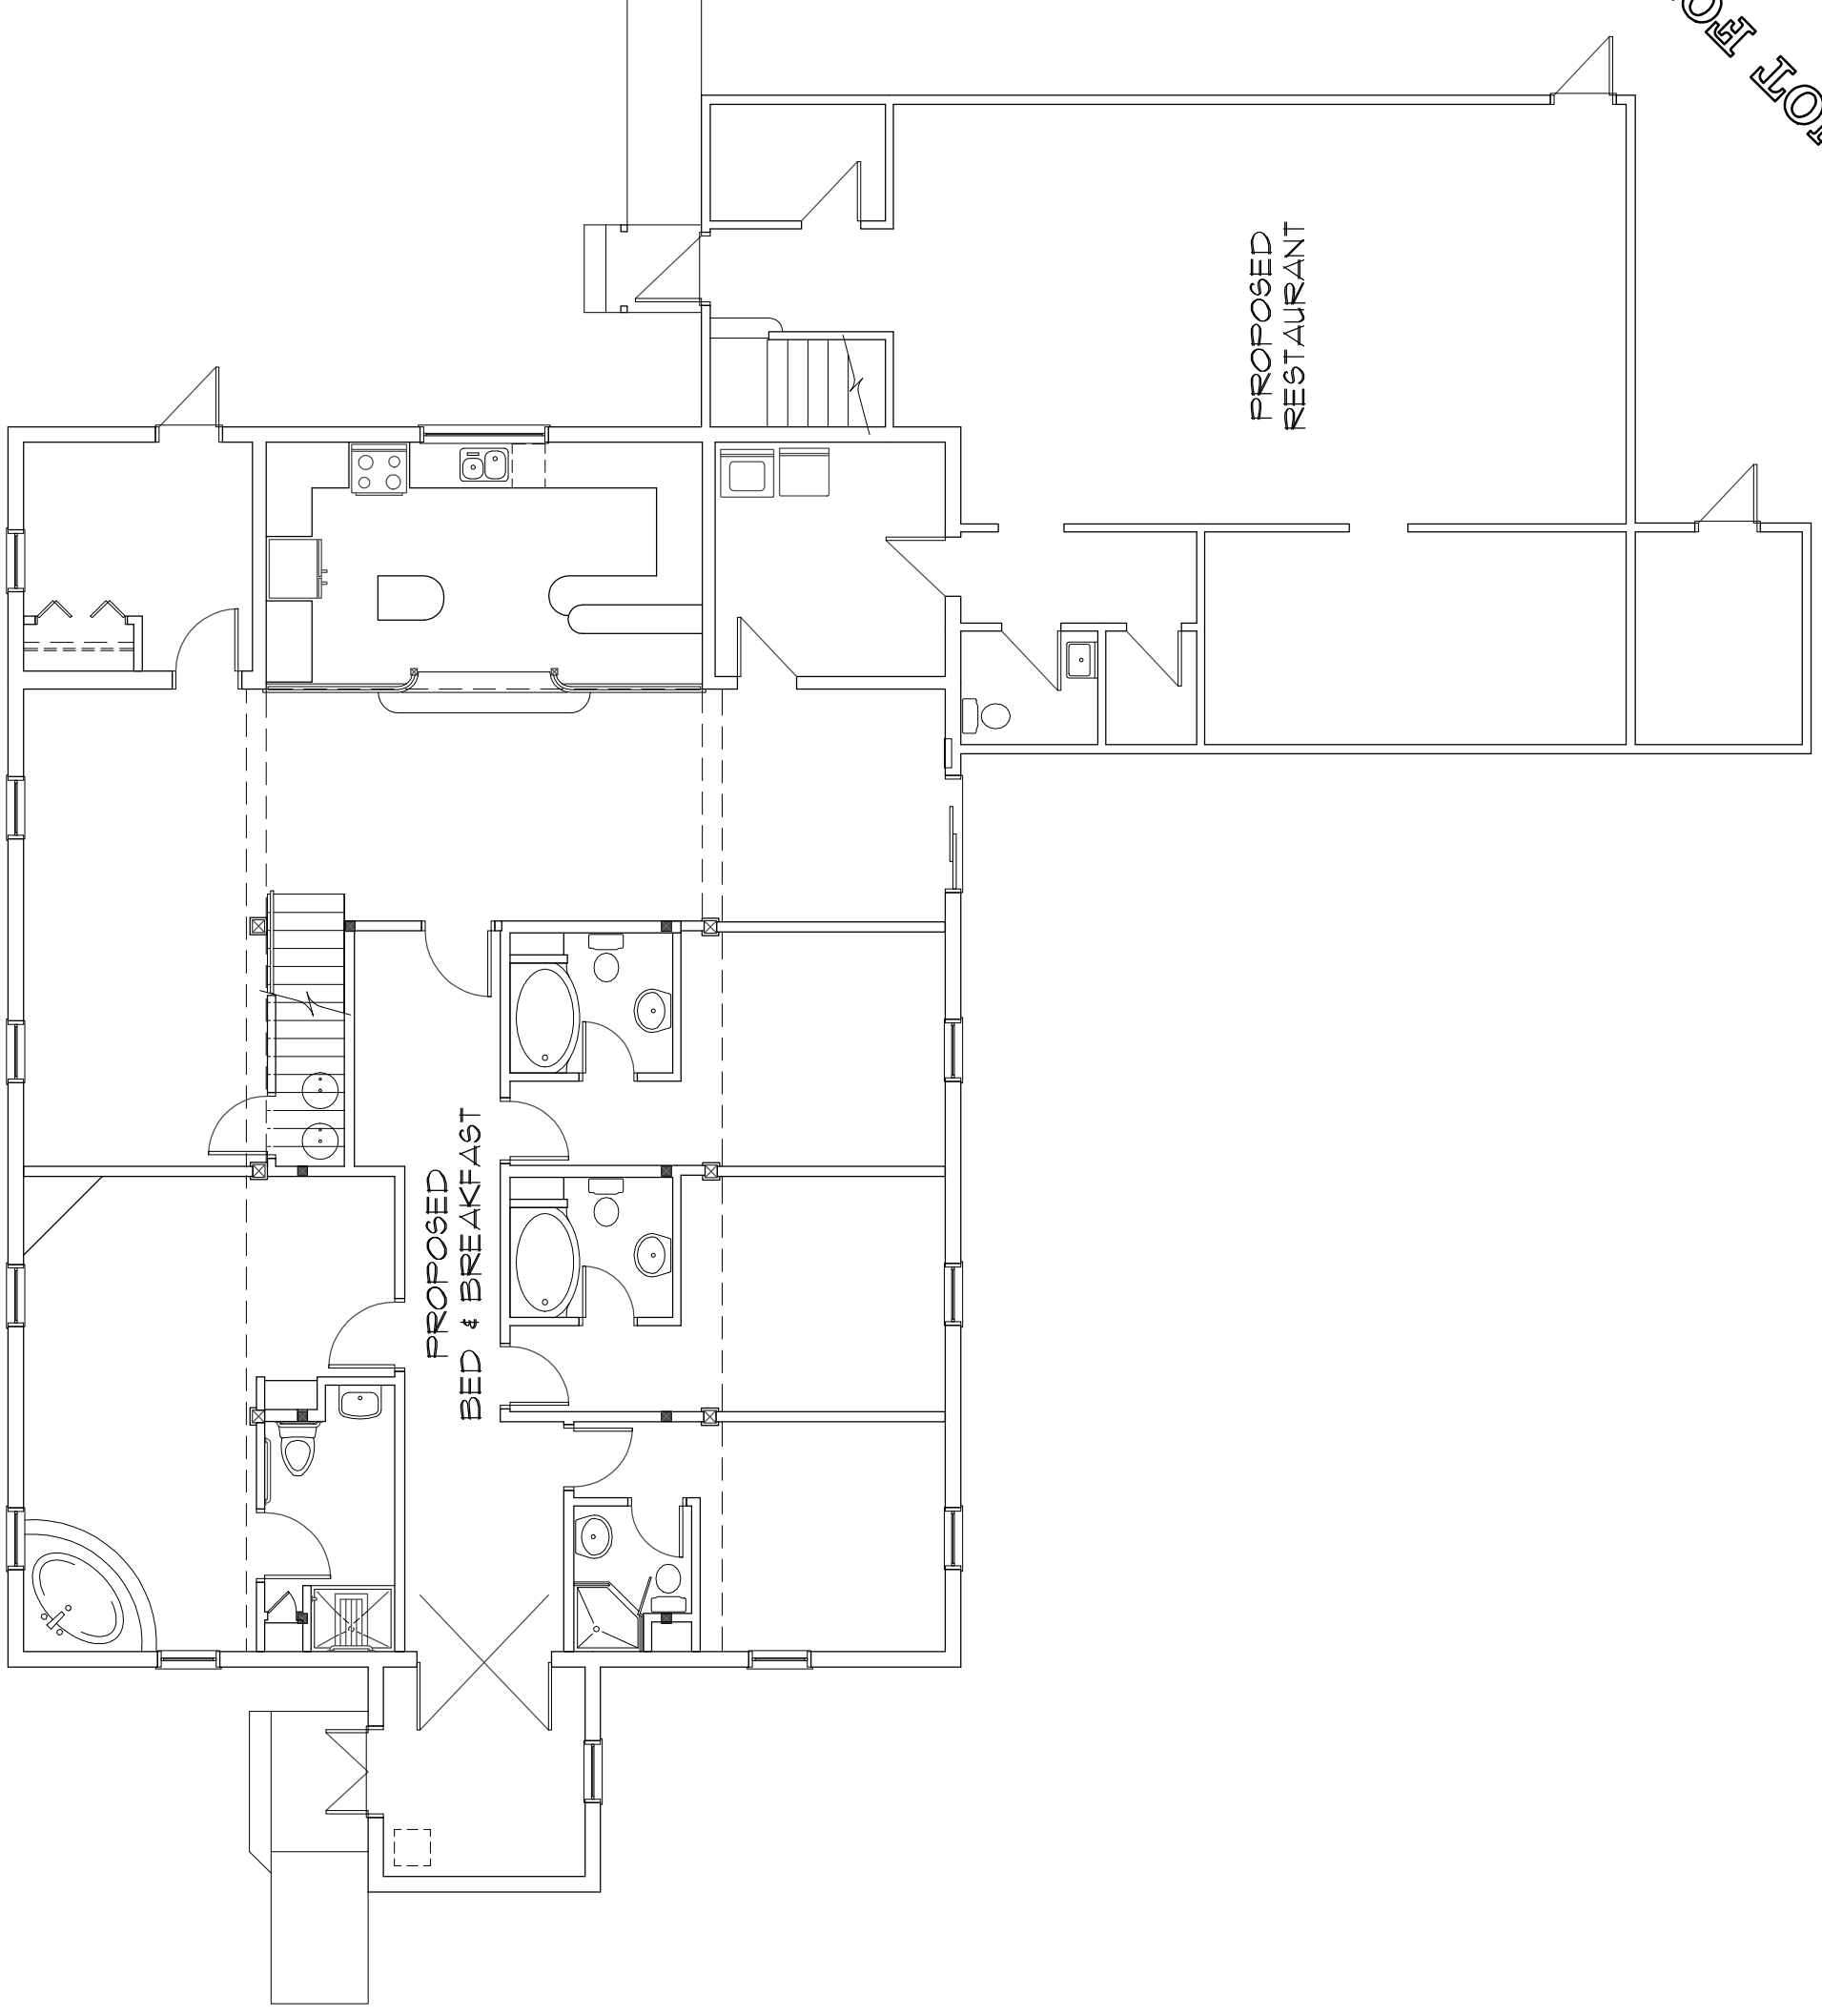

NOT FOR CONSTRUCTION