

notes

DO NOT SCALE FROM DRAWINGS.
CONTRACTOR TO VERIFY ALL DIMENSIONS
AND CONDITIONS ON SITE BEFORE
PROCEEDING WITH THIS WORK.

1. SEE DRAWING A2 FOR LIST OF
ABBREVIATIONS.

CADDRAFT
ILLUSTRATORS

Tel: (109) 138-2233
Email: caddraft@nfd.com

client

SHAUNA & DARRIN
AKERMAN

project

PROPOSED
BED & BREAKFAST
(FORMER ANGLIAN CHURCH)

CURFESS

NL.

**NEW MEZZANINE
FLOOR PLAN**

drawn E.D.

scale 1:15

checked E.D.


drawing

date OCT '04

A3

project no. GEN-410

of 6 R A

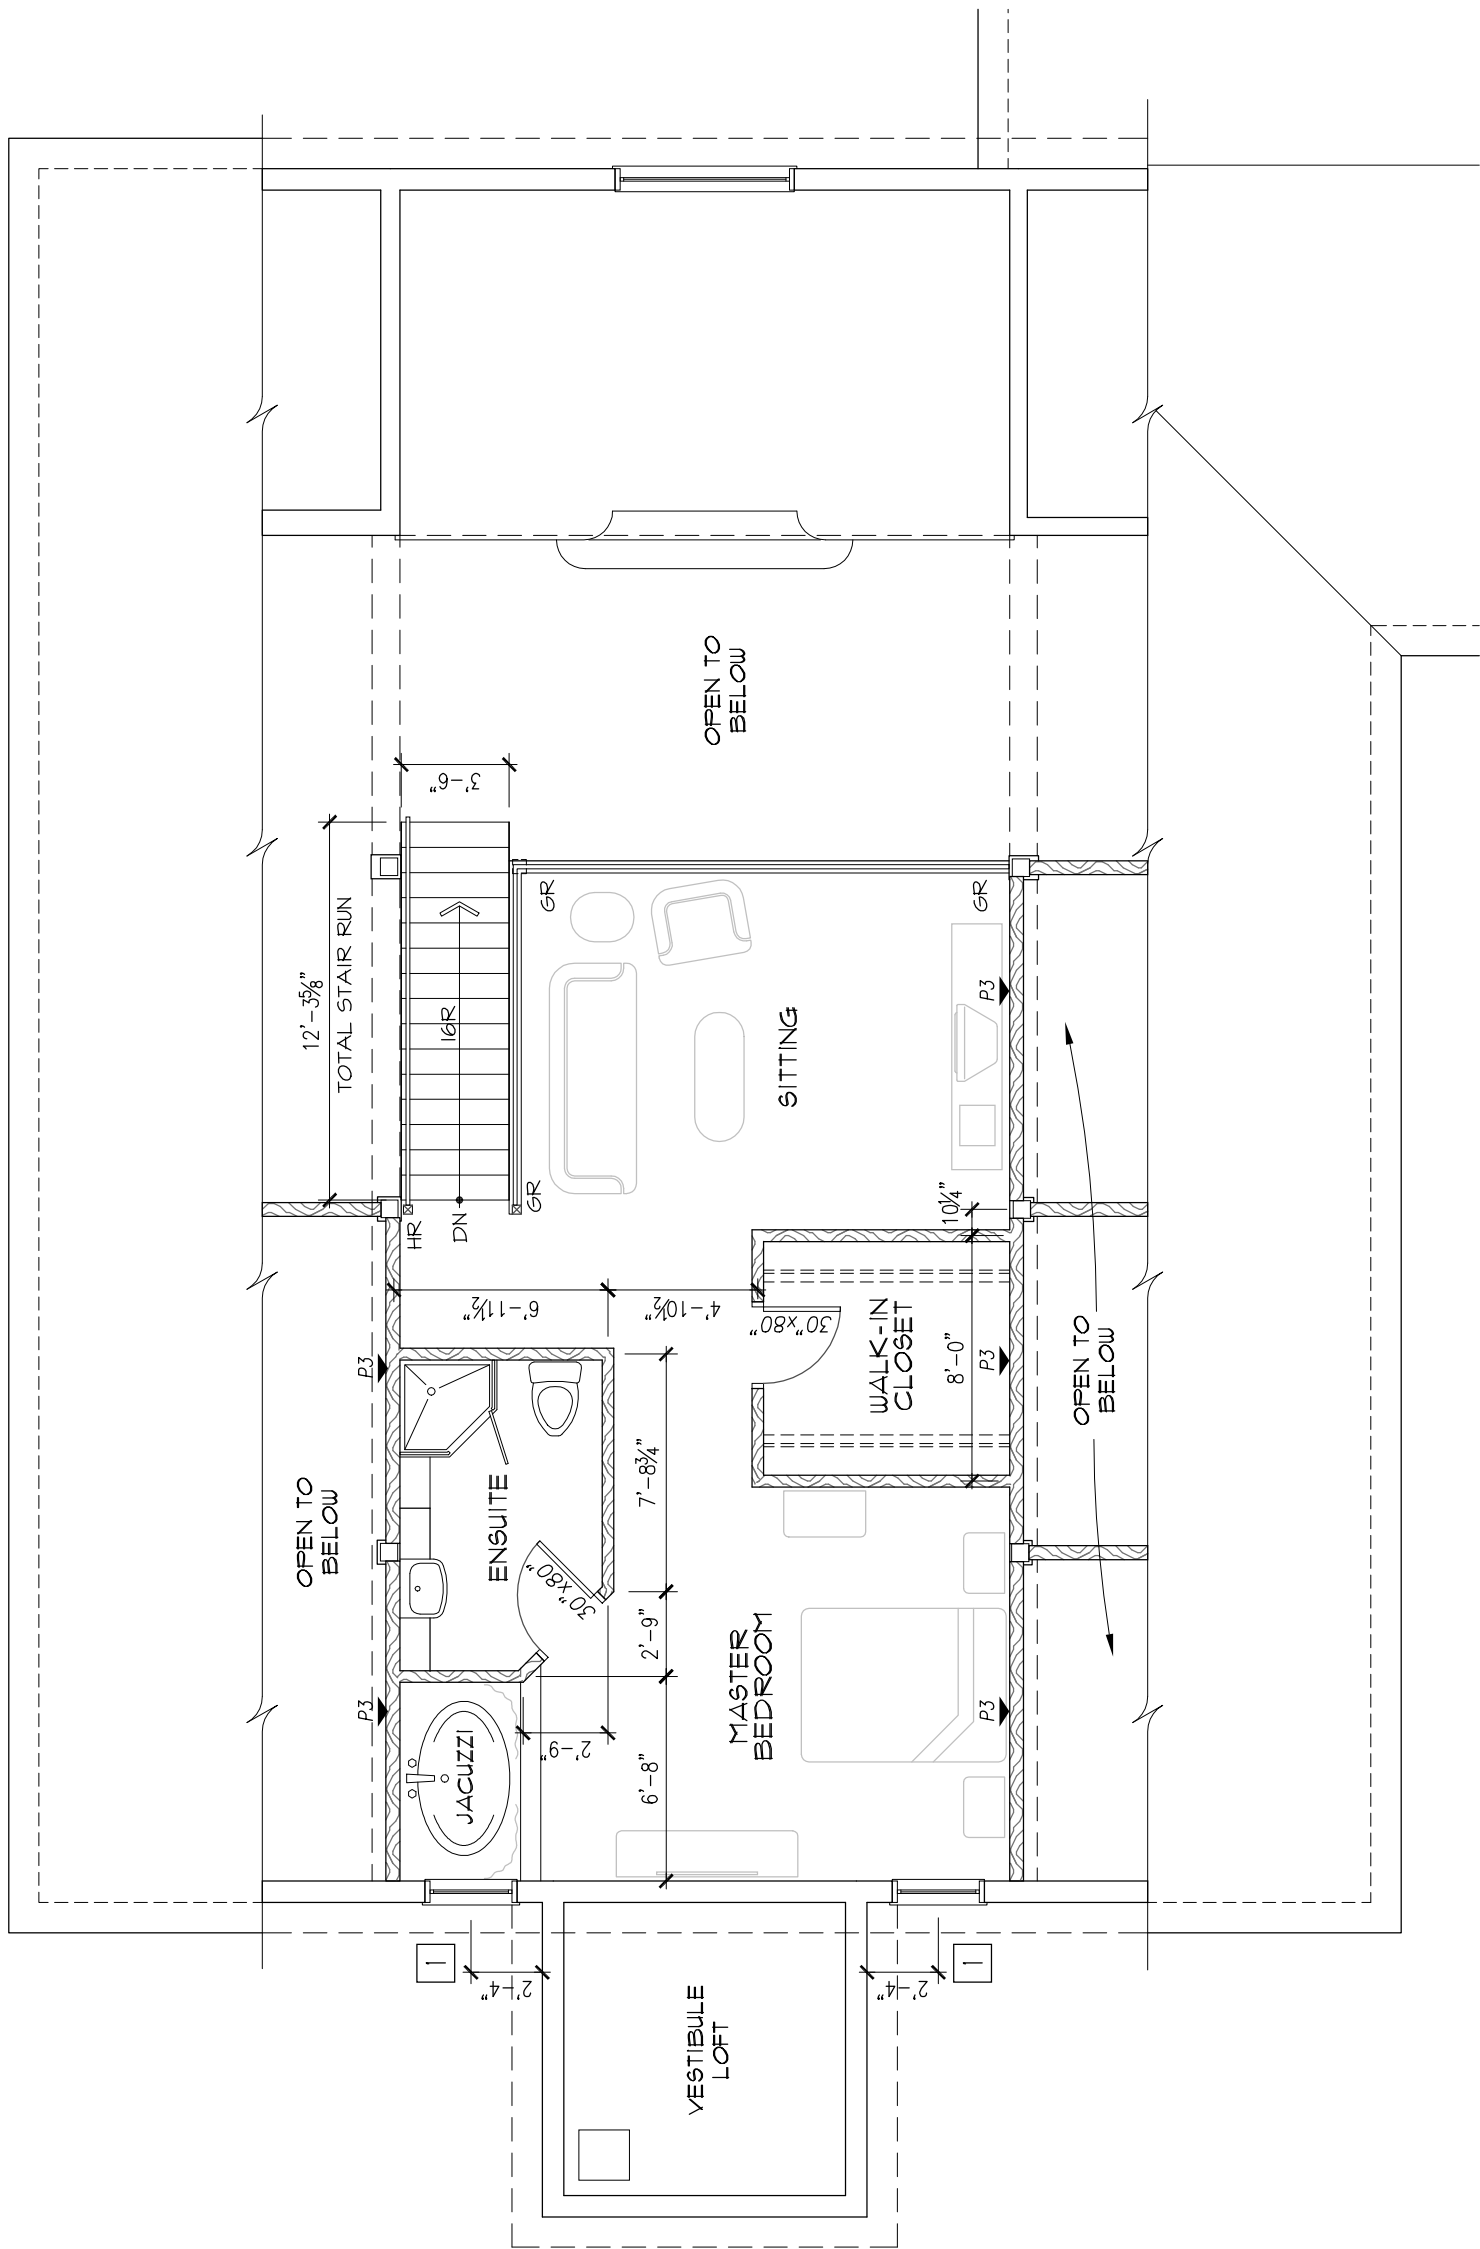

DRAWING NOTES

- 1 NEW 36"x48" SINGLE HUNG WINDOW c/w 36"x36" 1/4 ROUND FIXED UNIT OVER.
MAIN UNIT SILL TO BE 30" ABOVE FINISHED FLOOR.

NOT FOR CONSTRUCTION