

notes

DO NOT SCALE FROM DRAWINGS.  
CONTRACTOR TO VERIFY ALL DIMENSIONS  
AND CONDITIONS ON SITE BEFORE  
PROCEEDING WITH THIS WORK.

1. SEE DRAWING A2 FOR LIST OF  
ABBREVIATIONS.

**CADDRAFT**  
**ILLUSTRATORS**

Tel: (709) 738-2233  
Email: caddraft@fid.com

client

SHAUNA & DARRIN  
AKERMAN

project

PROPOSED  
BED & BREAKFAST  
(FORMER ANGLIAN CHURCH)

CURFESS  
NL.

**NEW MEZZANINE  
FLOOR PLAN**

drawn E.D.

scale 1:15

checked E.D.

drawing


date OCT '04

**A3**

project no. GEN-410

of 6 R A

NOT FOR CONSTRUCTION

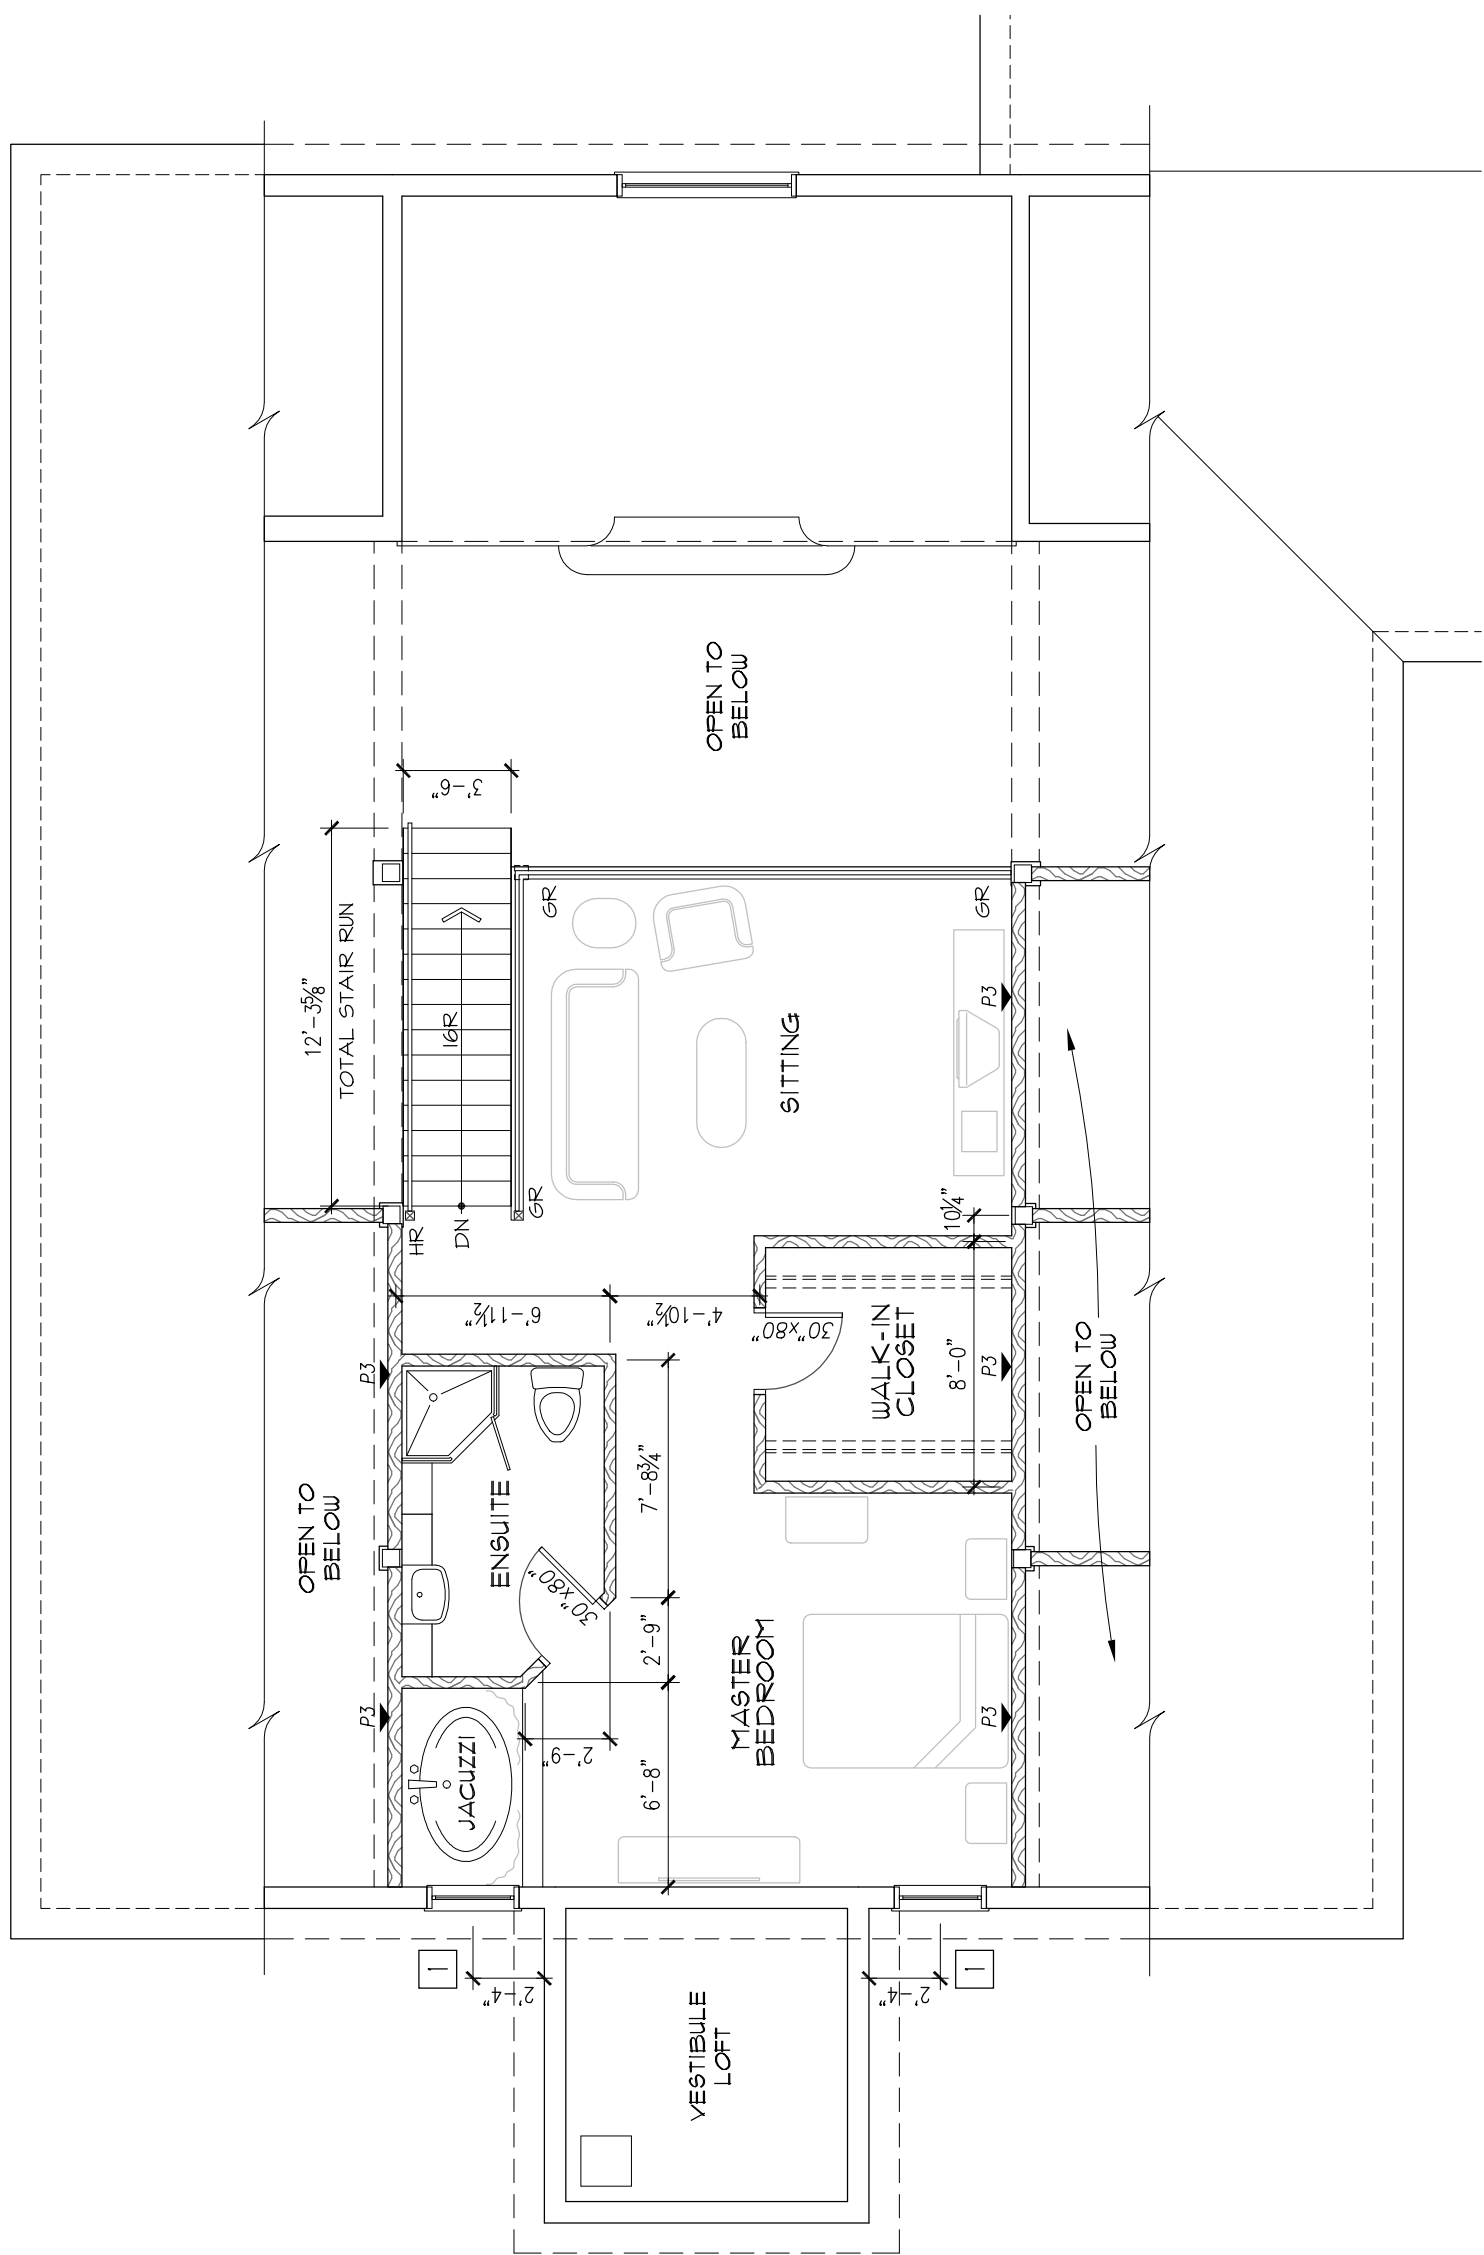

**DRAWING NOTES**

- 1 NEW 36"x48" SINGLE HUNG WINDOW c/w 36"x36" 1/4 ROUND FIXED UNIT OVER.  
MAIN UNIT SILL TO BE 30" ABOVE FINISHED FLOOR.